

Consultant:

Project:

Good Hope/Mill Road
 Redevelopment - Build Out

Location:
 7717 West Good Hope Road, Milwaukee, WI
 53223

Key Plan:

Sheet:

ZAS - First Floor Plan -
 Furniture Plan

Scale:
 1/8" = 1'-0"

Revisions:

No.	Date	Description
1	03.12.2019	ADDENDUM #1

Date:


03/12/2019

Project No:

170044.00

Sheet No:

A13.0

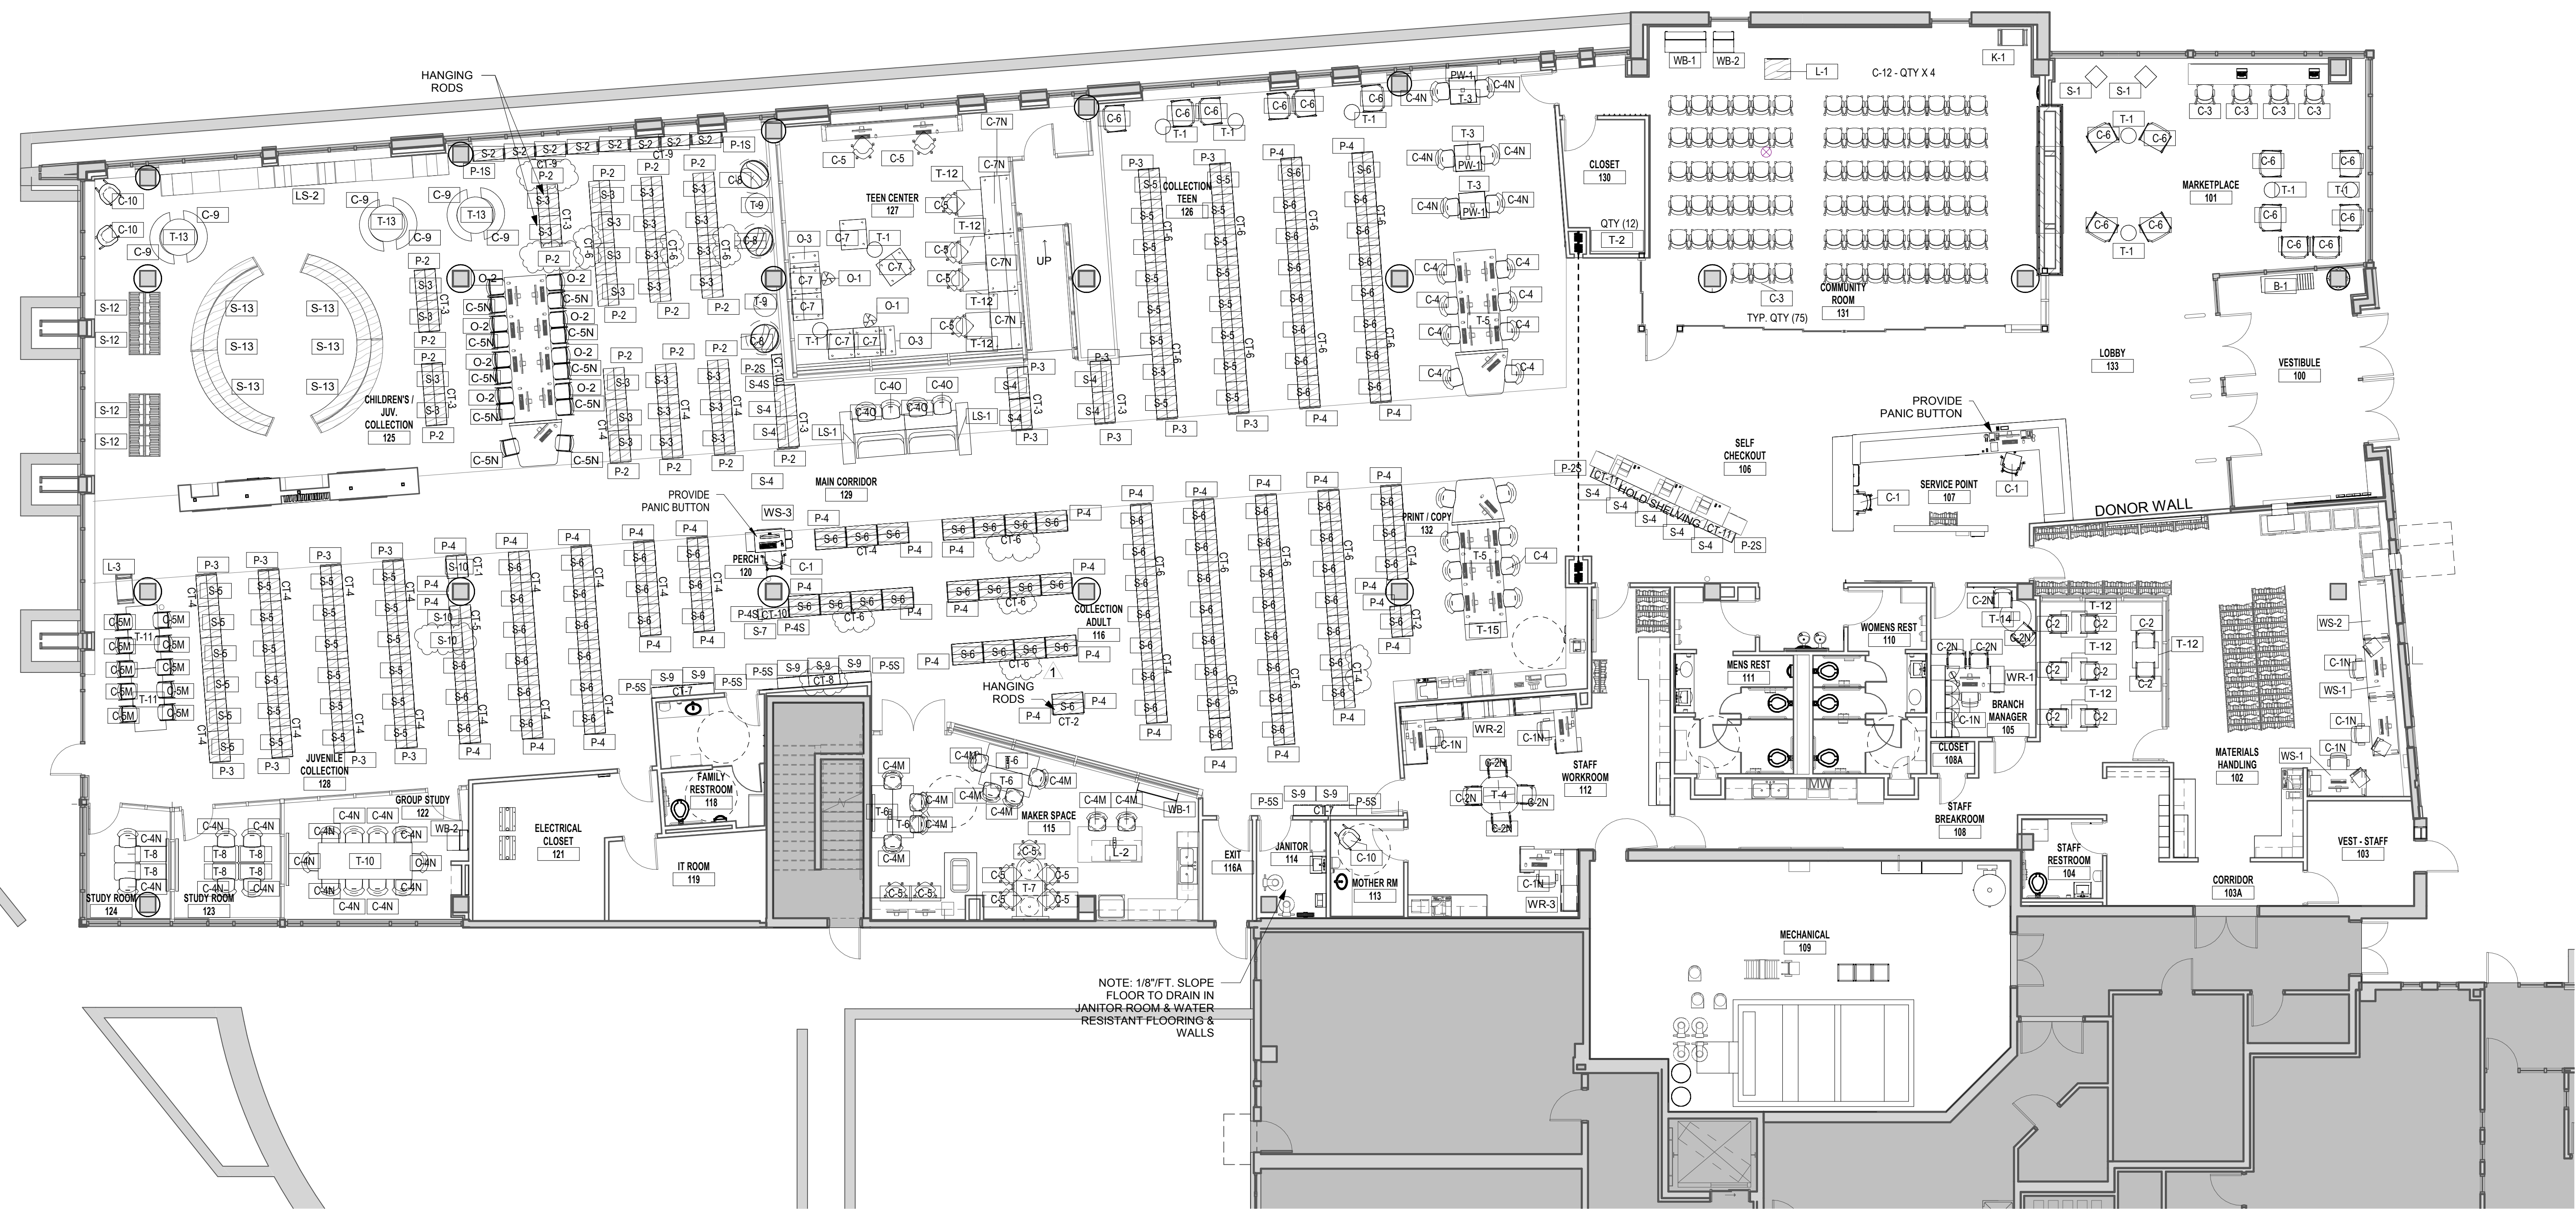

1 ZAS - First Floor Plan - Furniture Plan
 1/8" = 1'-0"