

Consultant:

Project:  
**Good Hope/Mill Road  
 Redevelopment - Build Out**

Location:  
 7717 West Good Hope Road, Milwaukee, WI  
 53223

Key Plan:

Sheet:

**ZAS - First Floor Plan -  
 Furniture Plan**

Scale:  
 1/8" = 1'-0"

Revisions:


No.	Date	Description

Date:  
 03/09/2019

Project No:  
 170044.00

Sheet No:

**A13.0**

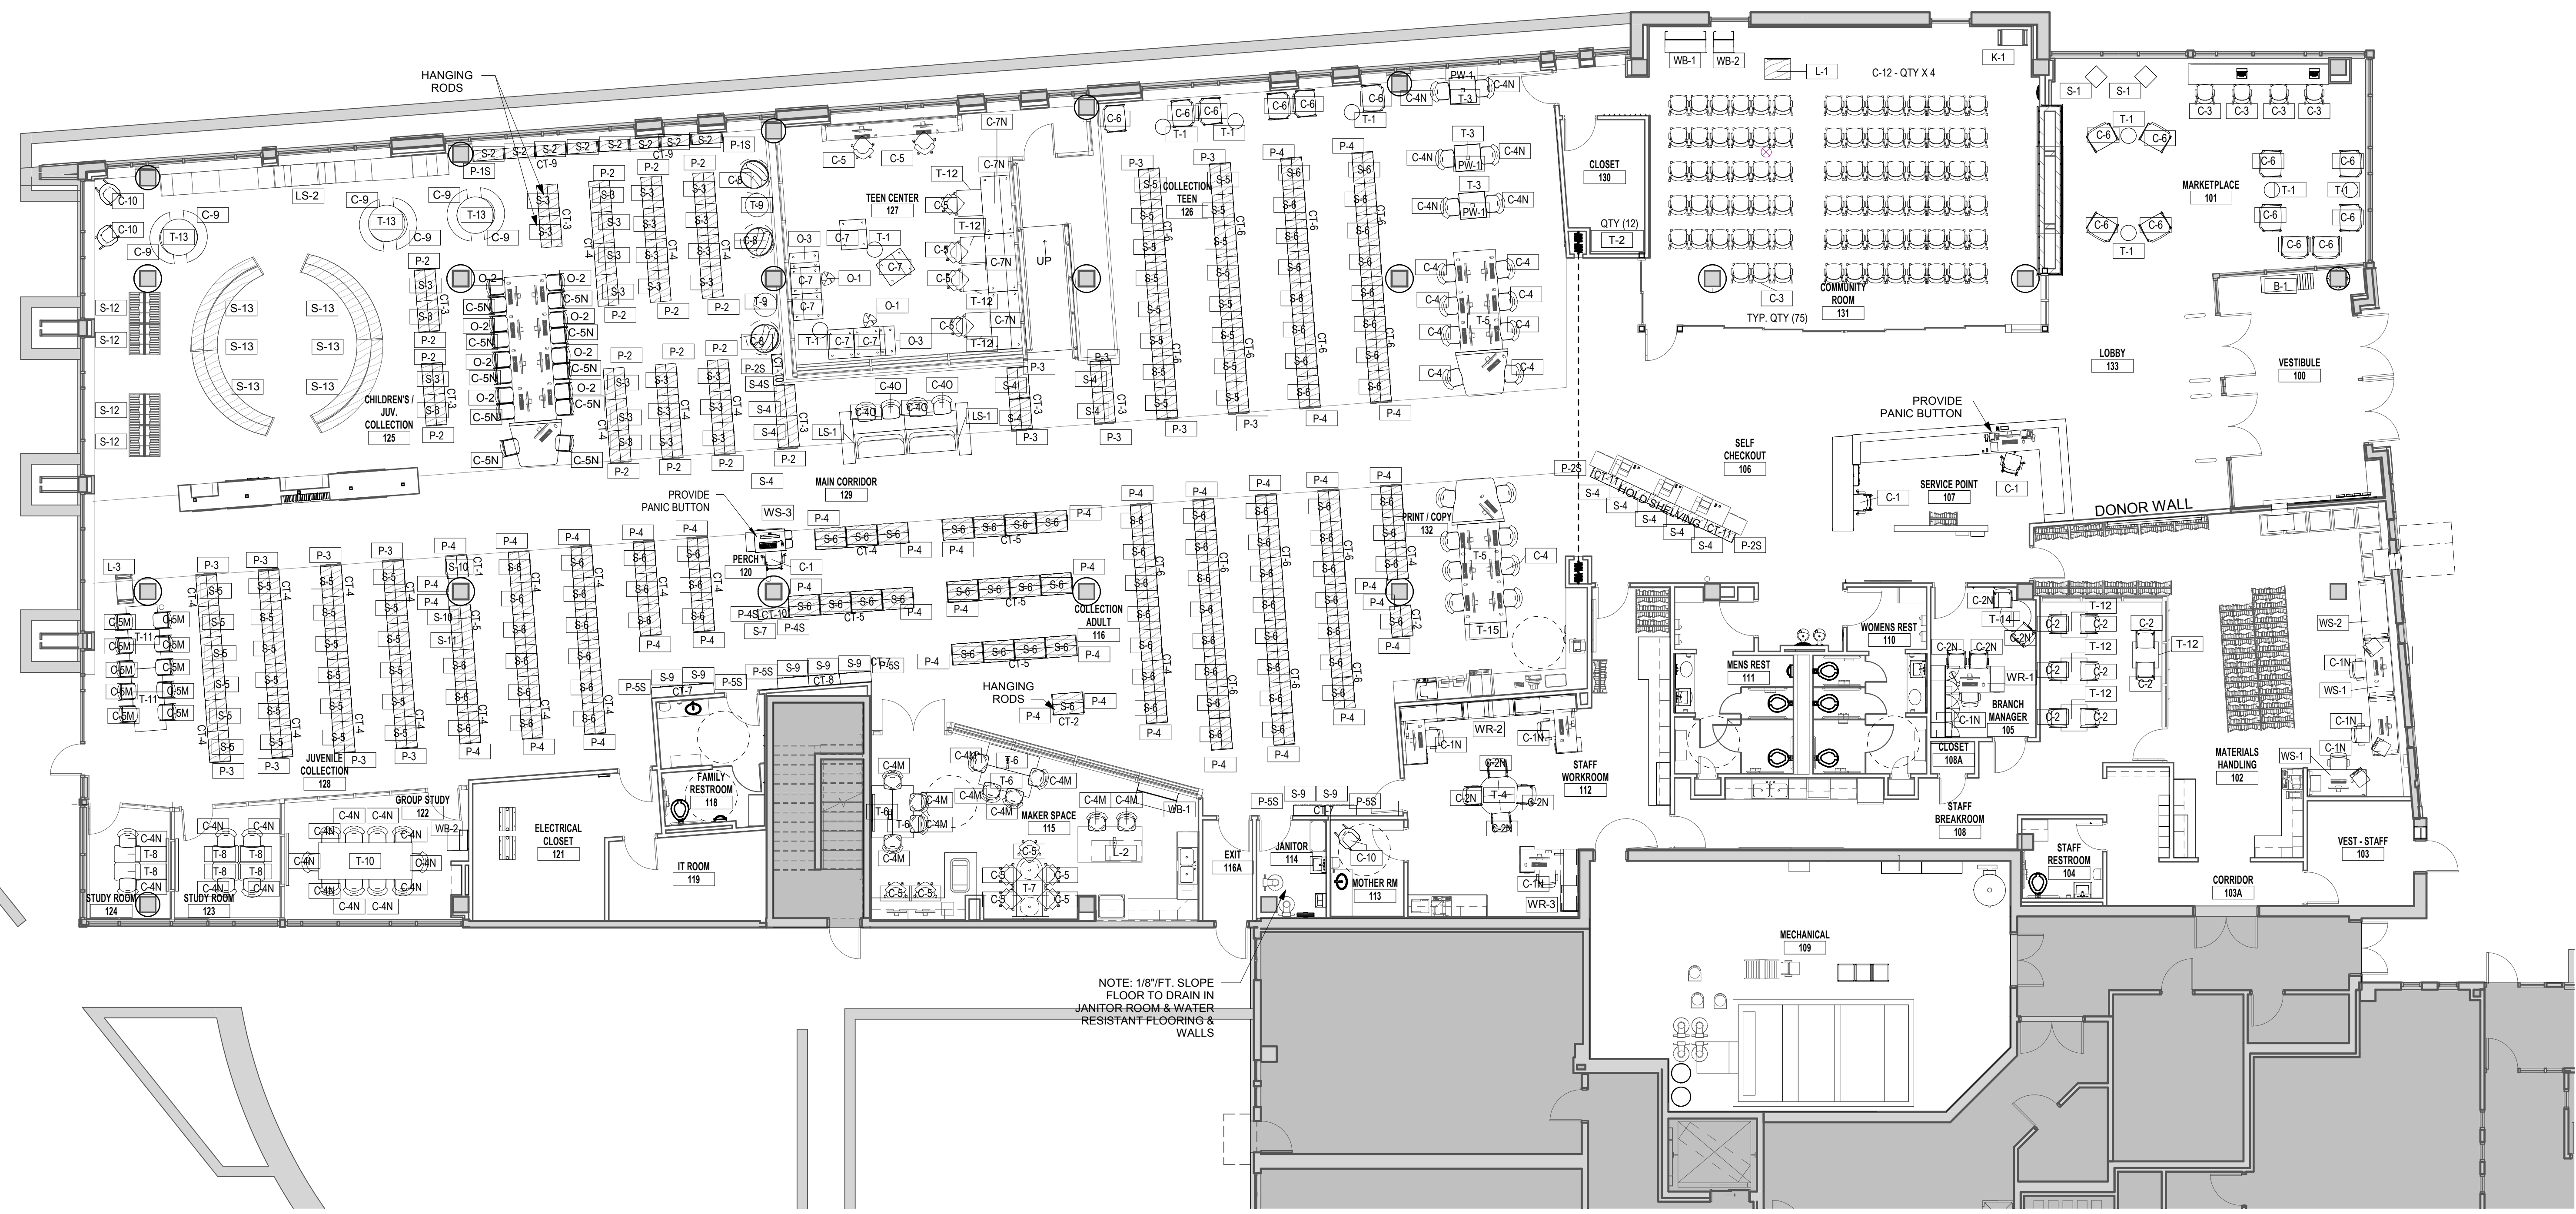

**1 ZAS - First Floor Plan - Furniture Plan**  
 1/8" = 1'-0"