



6 Service Point 107 - South - Desk Exterior Copy 1
1/4" = 1'-0"

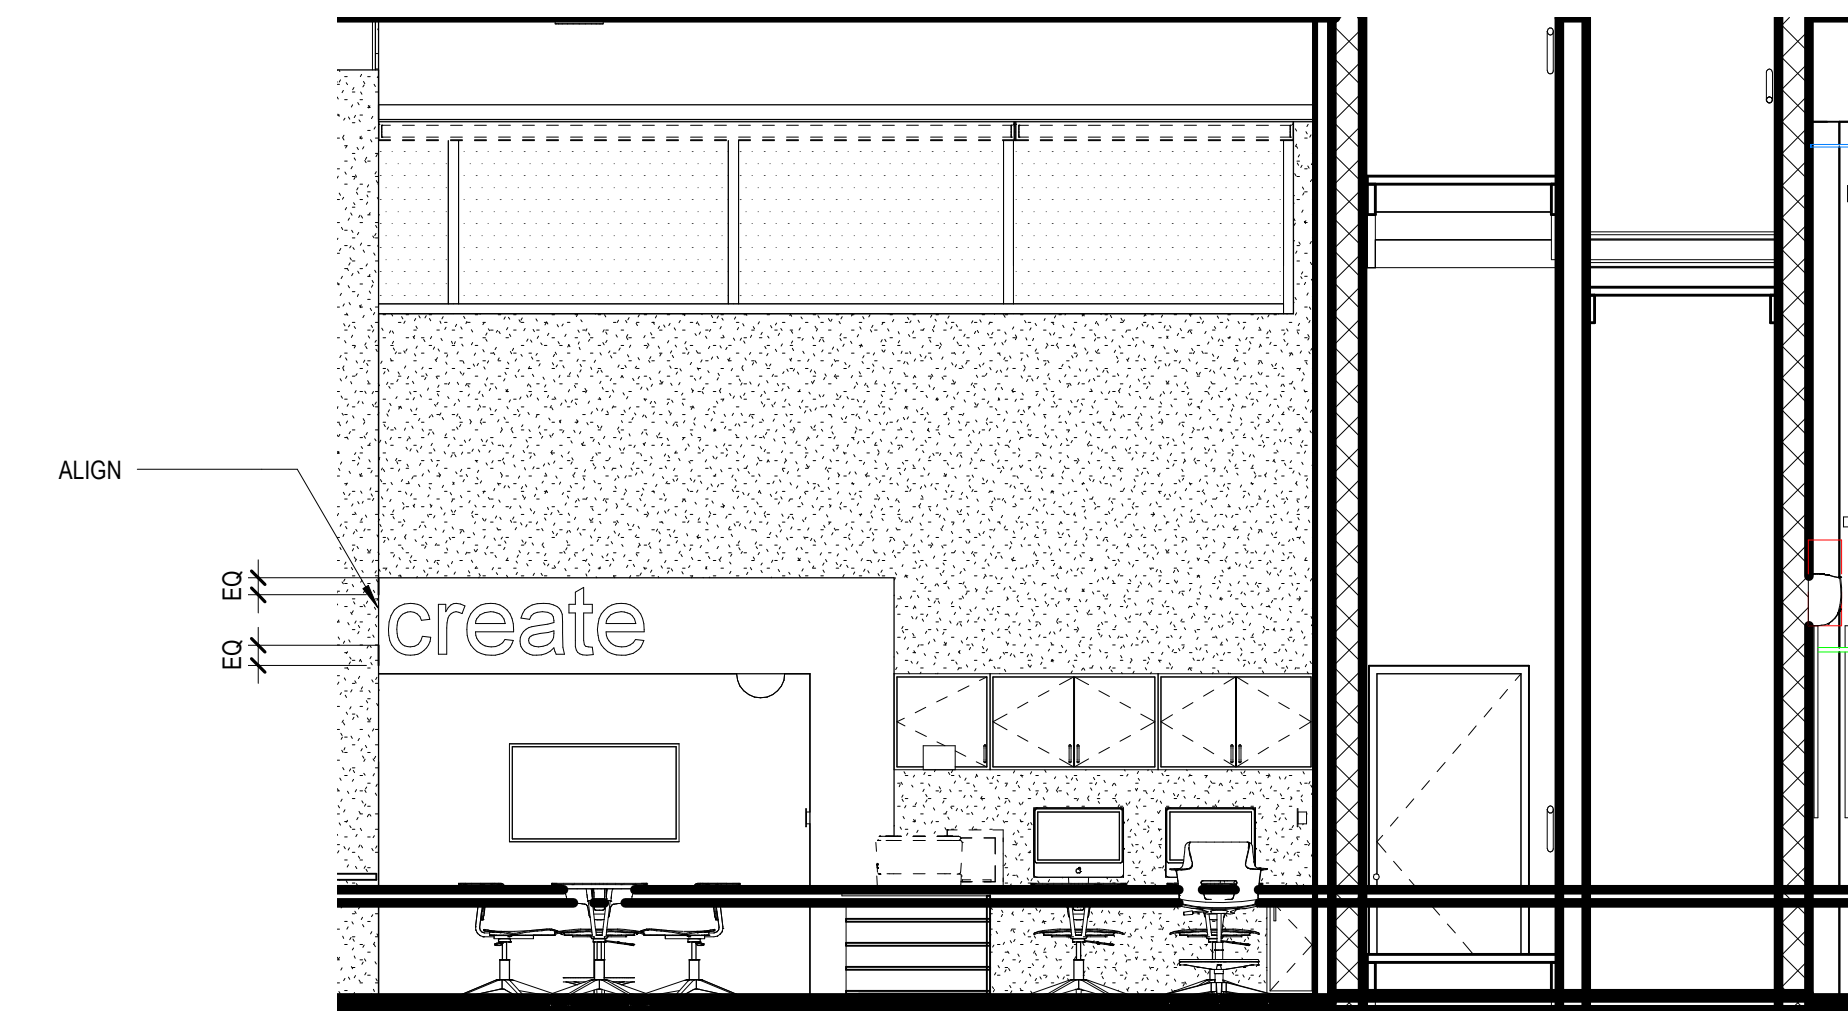


1 MAKER SPACE 115 - SOUTH - INTERIOR1 Copy 1
1/4" = 1'-0"

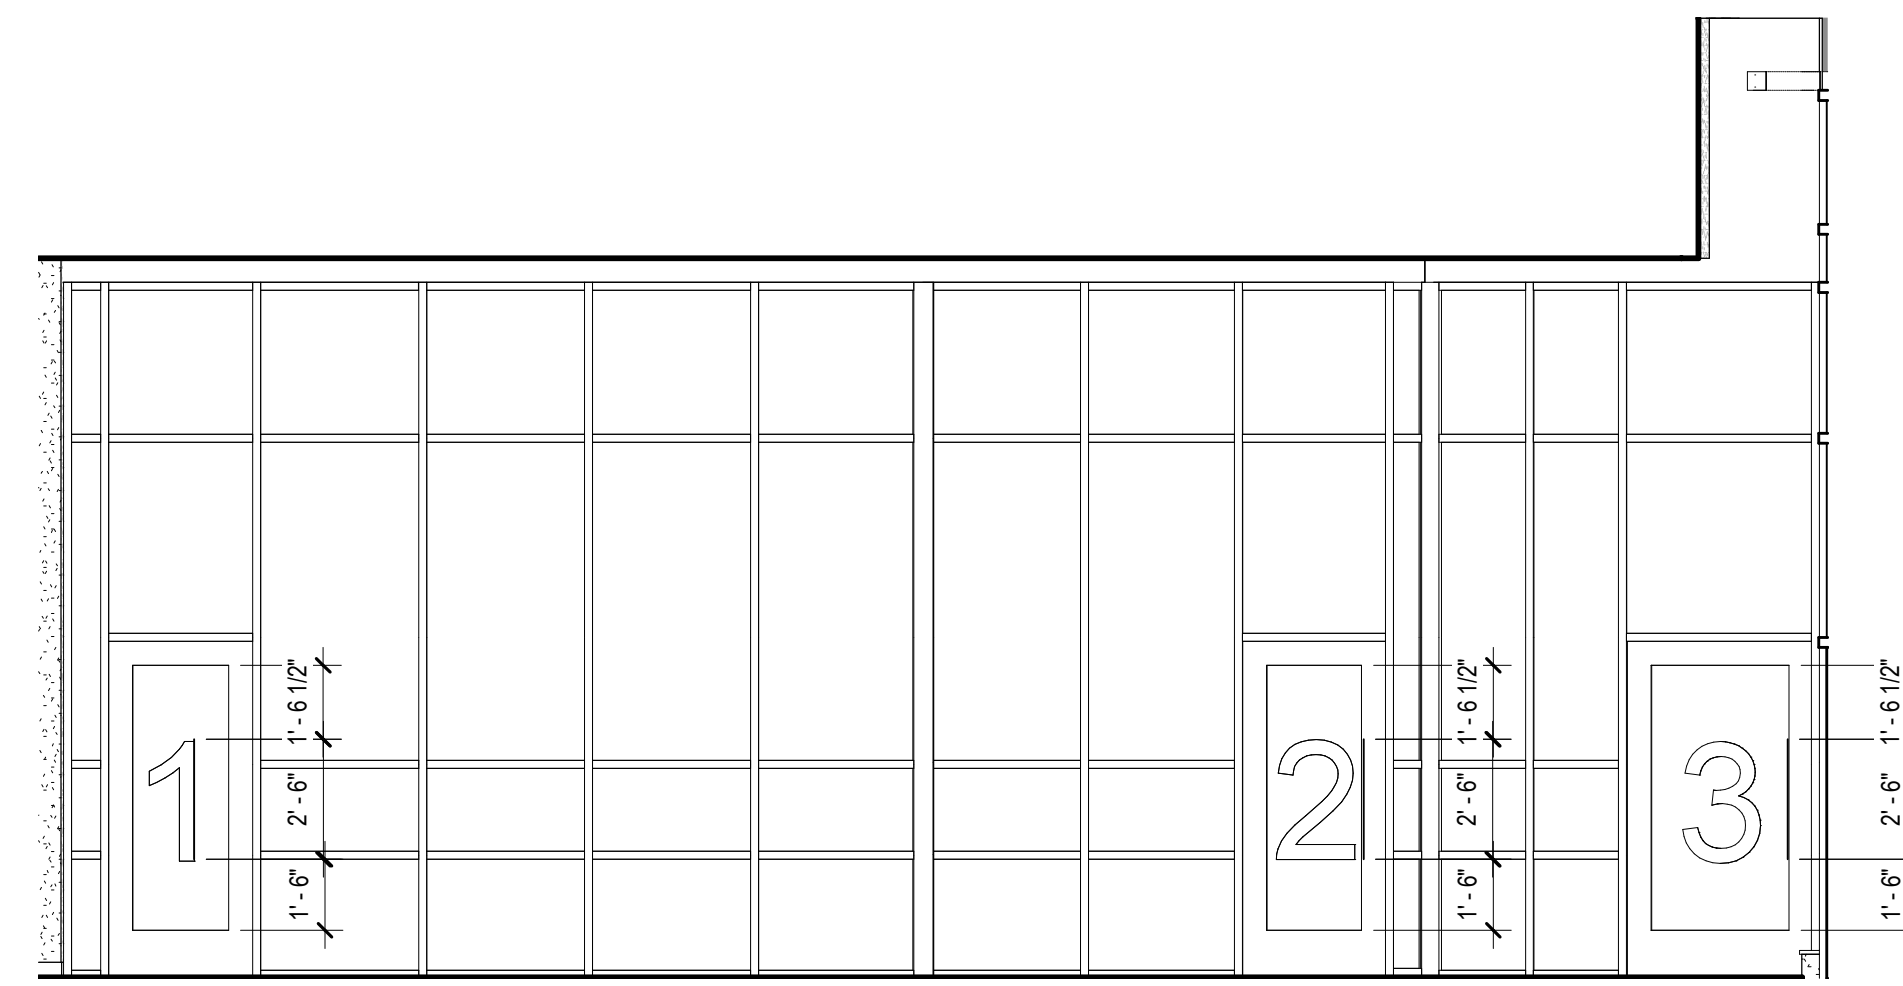


*NOTE: CENTER VINYL NUMBERS WITHIN DOORS

5 GROUP STUDY 122 / STUDY ROOM 123 / STUDY ROOM 124 - SOUTH Copy 1
1/4" = 1'-0"

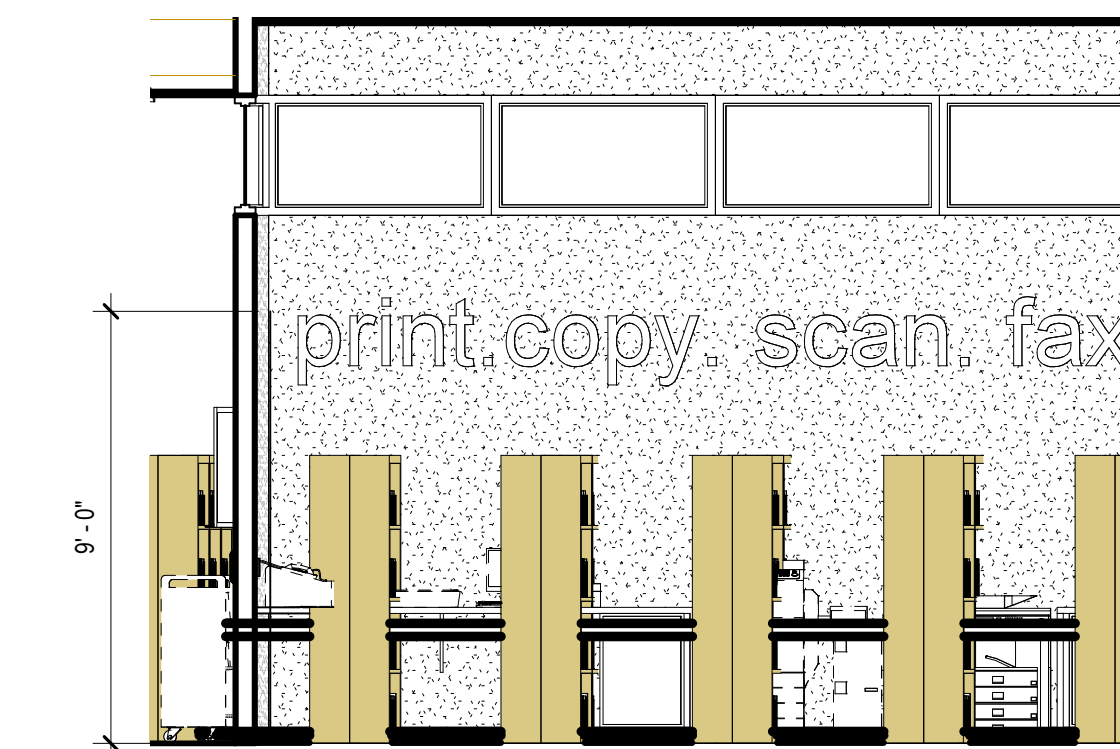

2 PRINT / COPY 132 - SOUTH1
1/4" = 1'-0"

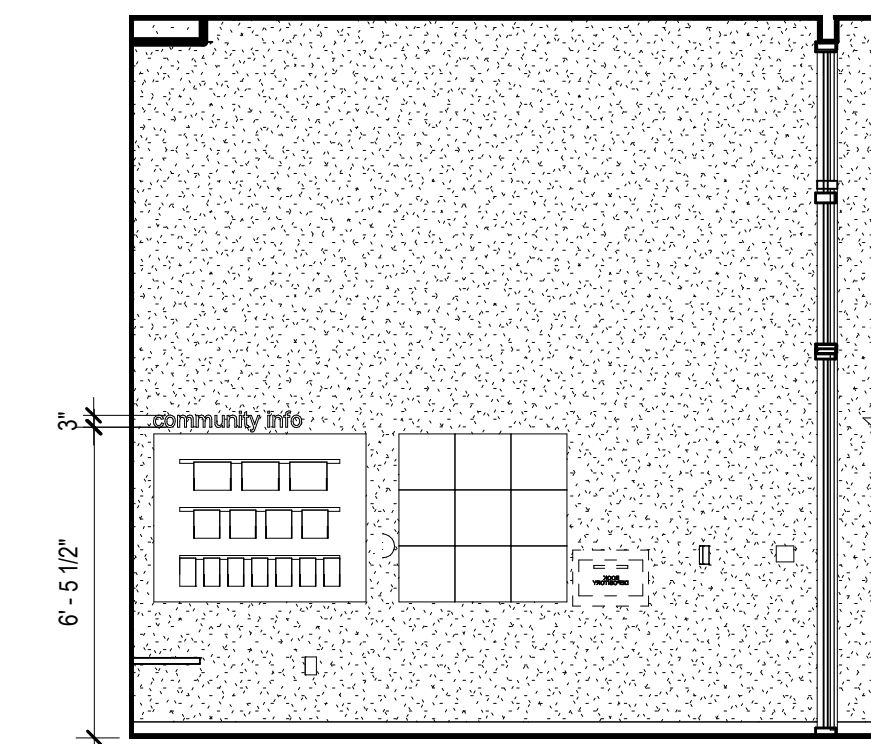

3 VESTIBULE 100 - SOUTH1
1/4" = 1'-0"

Consultant:

Project:

Good Hope/Mill Road
Redevelopment - Build Out

Location:
7717 West Good Hope Road, Milwaukee, WI
53223

Key Plan:

Sheet:

INTERIOR SIGNAGE
ELEVATIONS

Scale:

1/4" = 1'-0"

Revisions:

No.	Date	Description

Date:

03/09/2019

Project No:

170044.00

Sheet No:

A14.9